




Fredericks Residence

2761 Drex Street
New Orleans, LA 70122

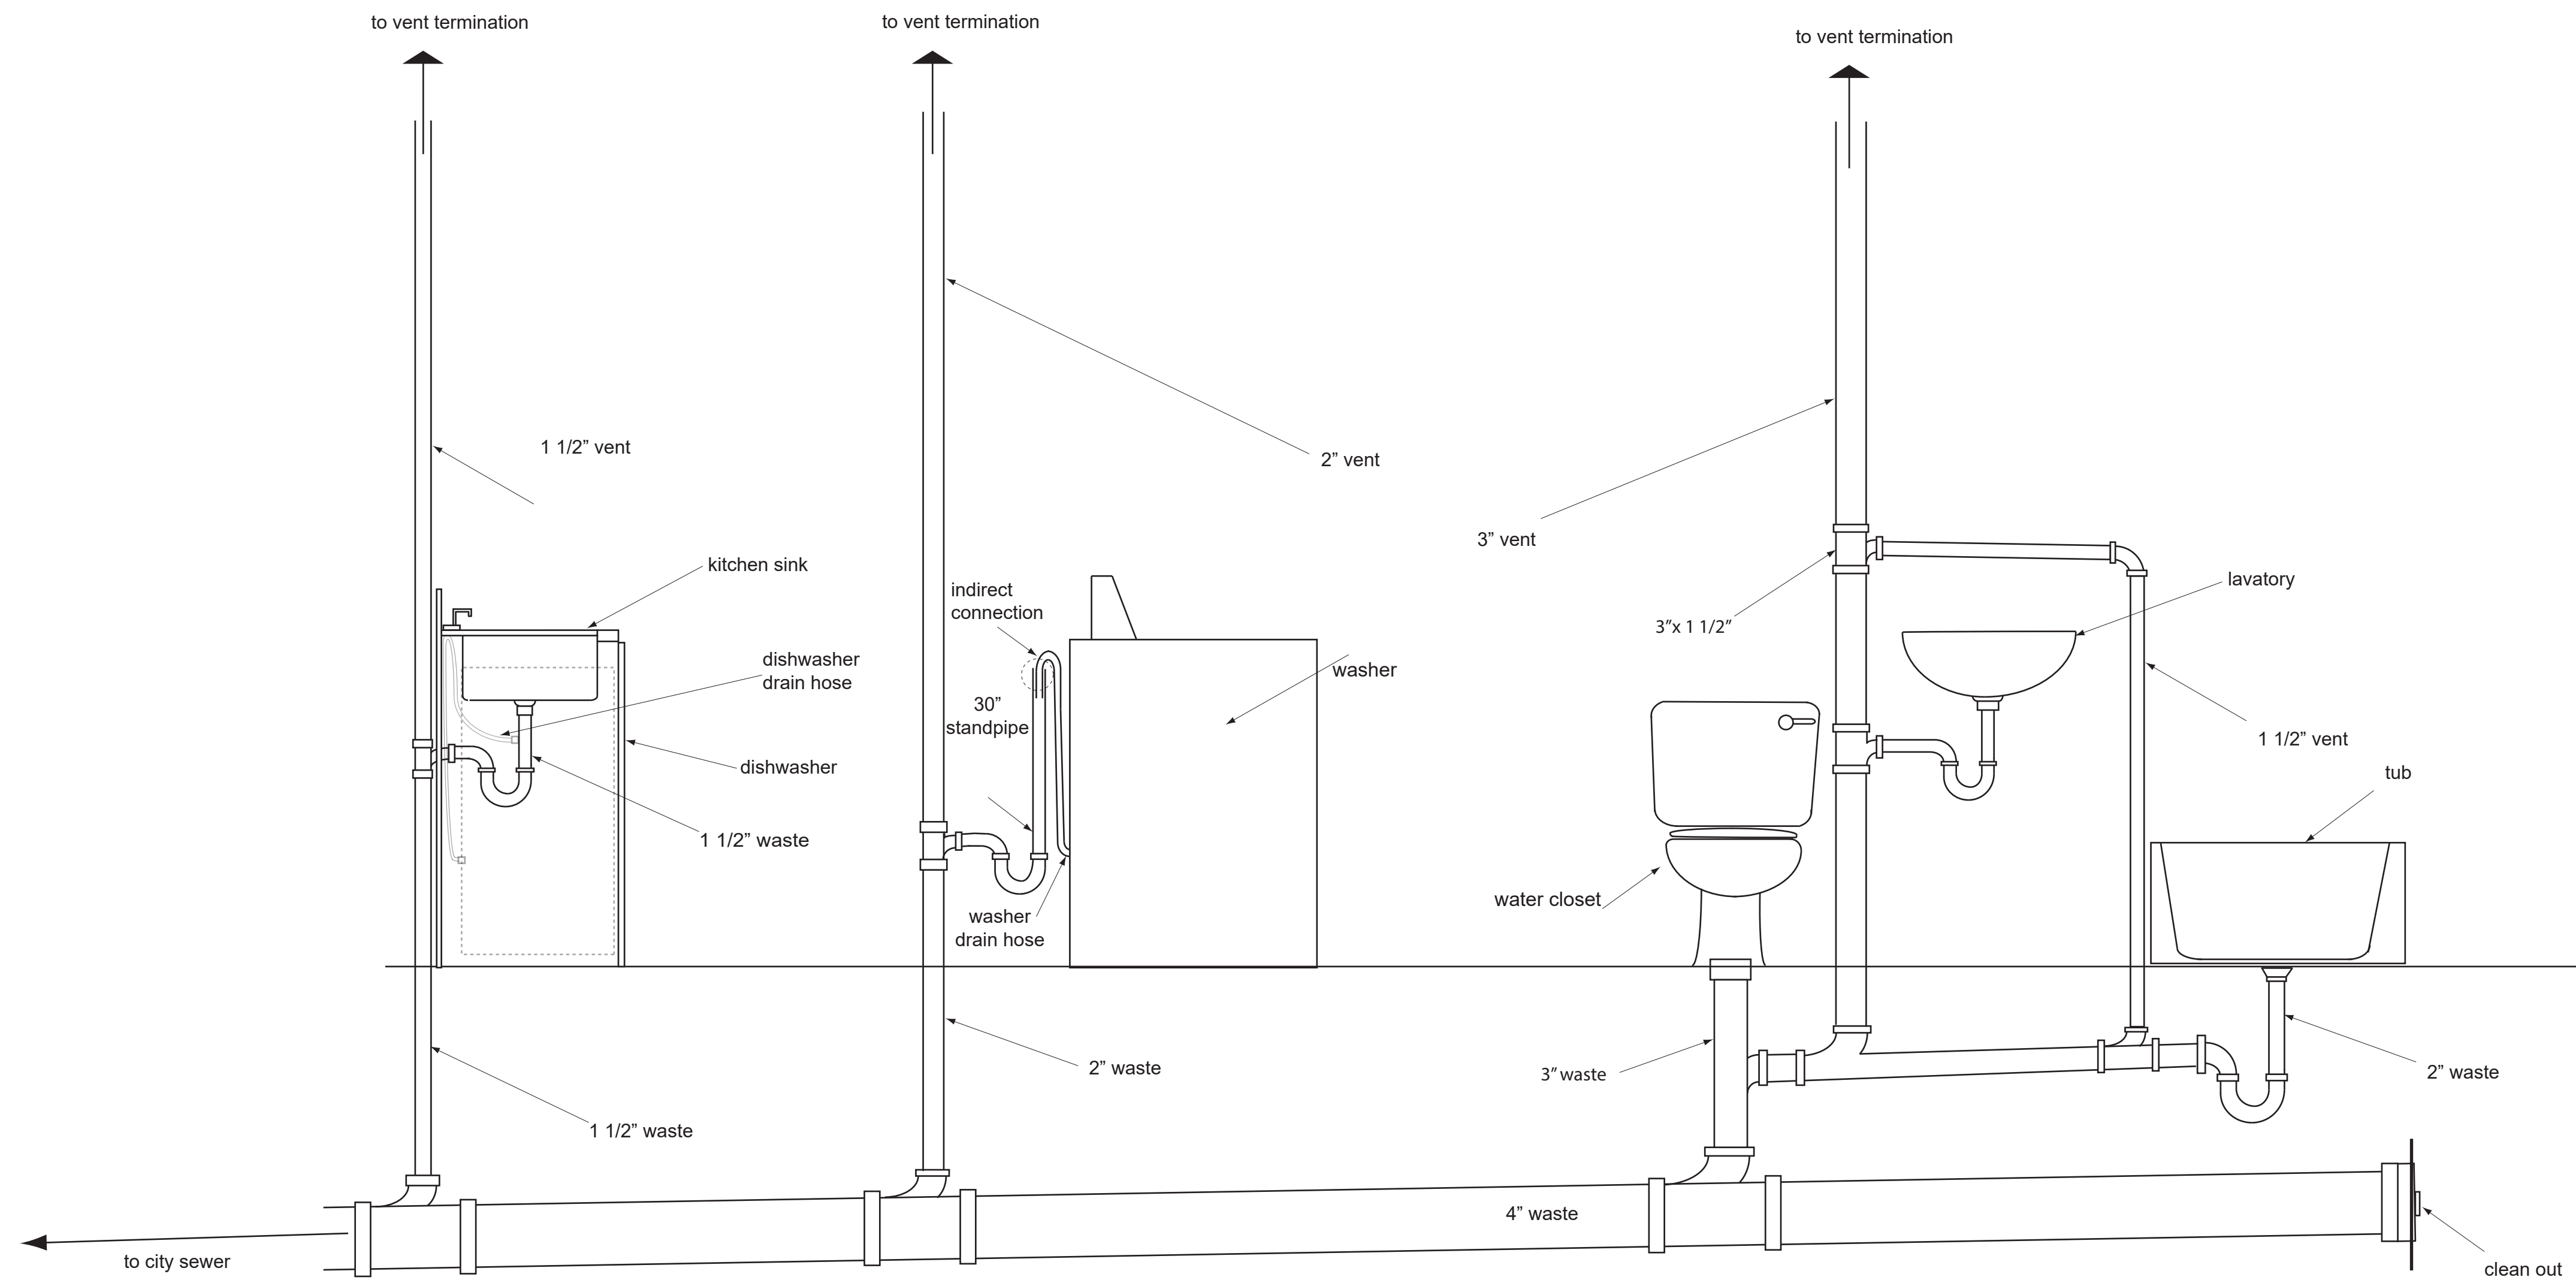

- Notes:
1. All horizontal drains to slope 1/4" per foot minimum.
2. Provide maximum 45 degree angles in waste lines.

PROJECT NUMBER:	
DRAWN BY:	GF
CHECKED BY:	CH

PRINT / REVISION RECORD:	
09/21/2016	Permit Drawings
9/25/2016	revised
9/29/2016	revised -2

TITLE:
Riser(REVISED -2)

SHEET: